


NO ENCROACHMENT PERMITTED ON PROPERTY LINE WITH FOOTING FOUNDATION WALL. ROOF OVERHANG OR EVESTROUGH.

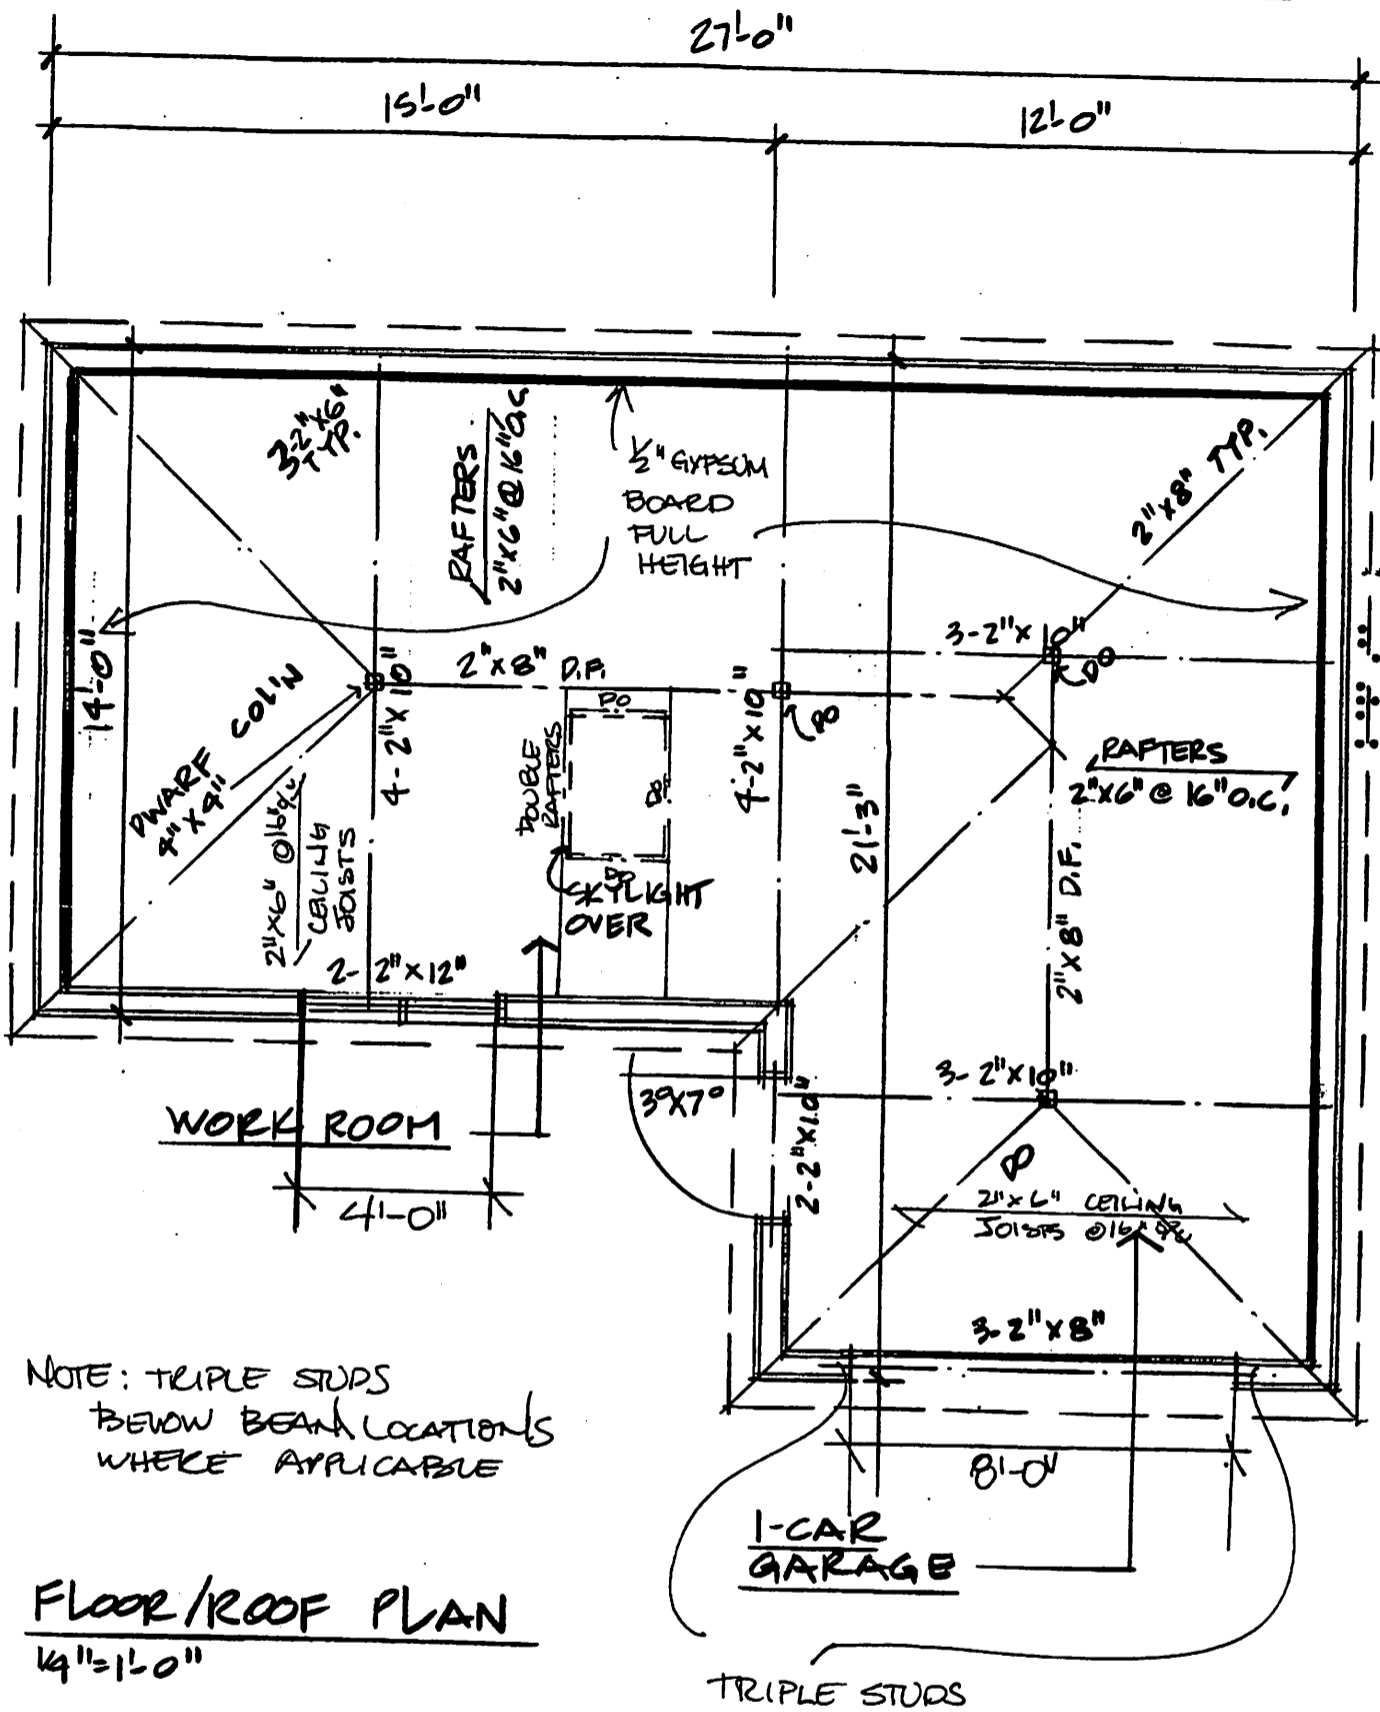

NOTE: TRIPLE STUDS
BELOW BEAM LOCATIONS
WHERE APPLICABLE

FLOOR/ROOF PLAN
1/4" = 1'-0"

NOTE: THIS DRAWING TO BE READ IN CONJUNCTION
WITH SK-1 DATED SEP. 26/88

